


Building  
Modeling for  
Design &  
Construction

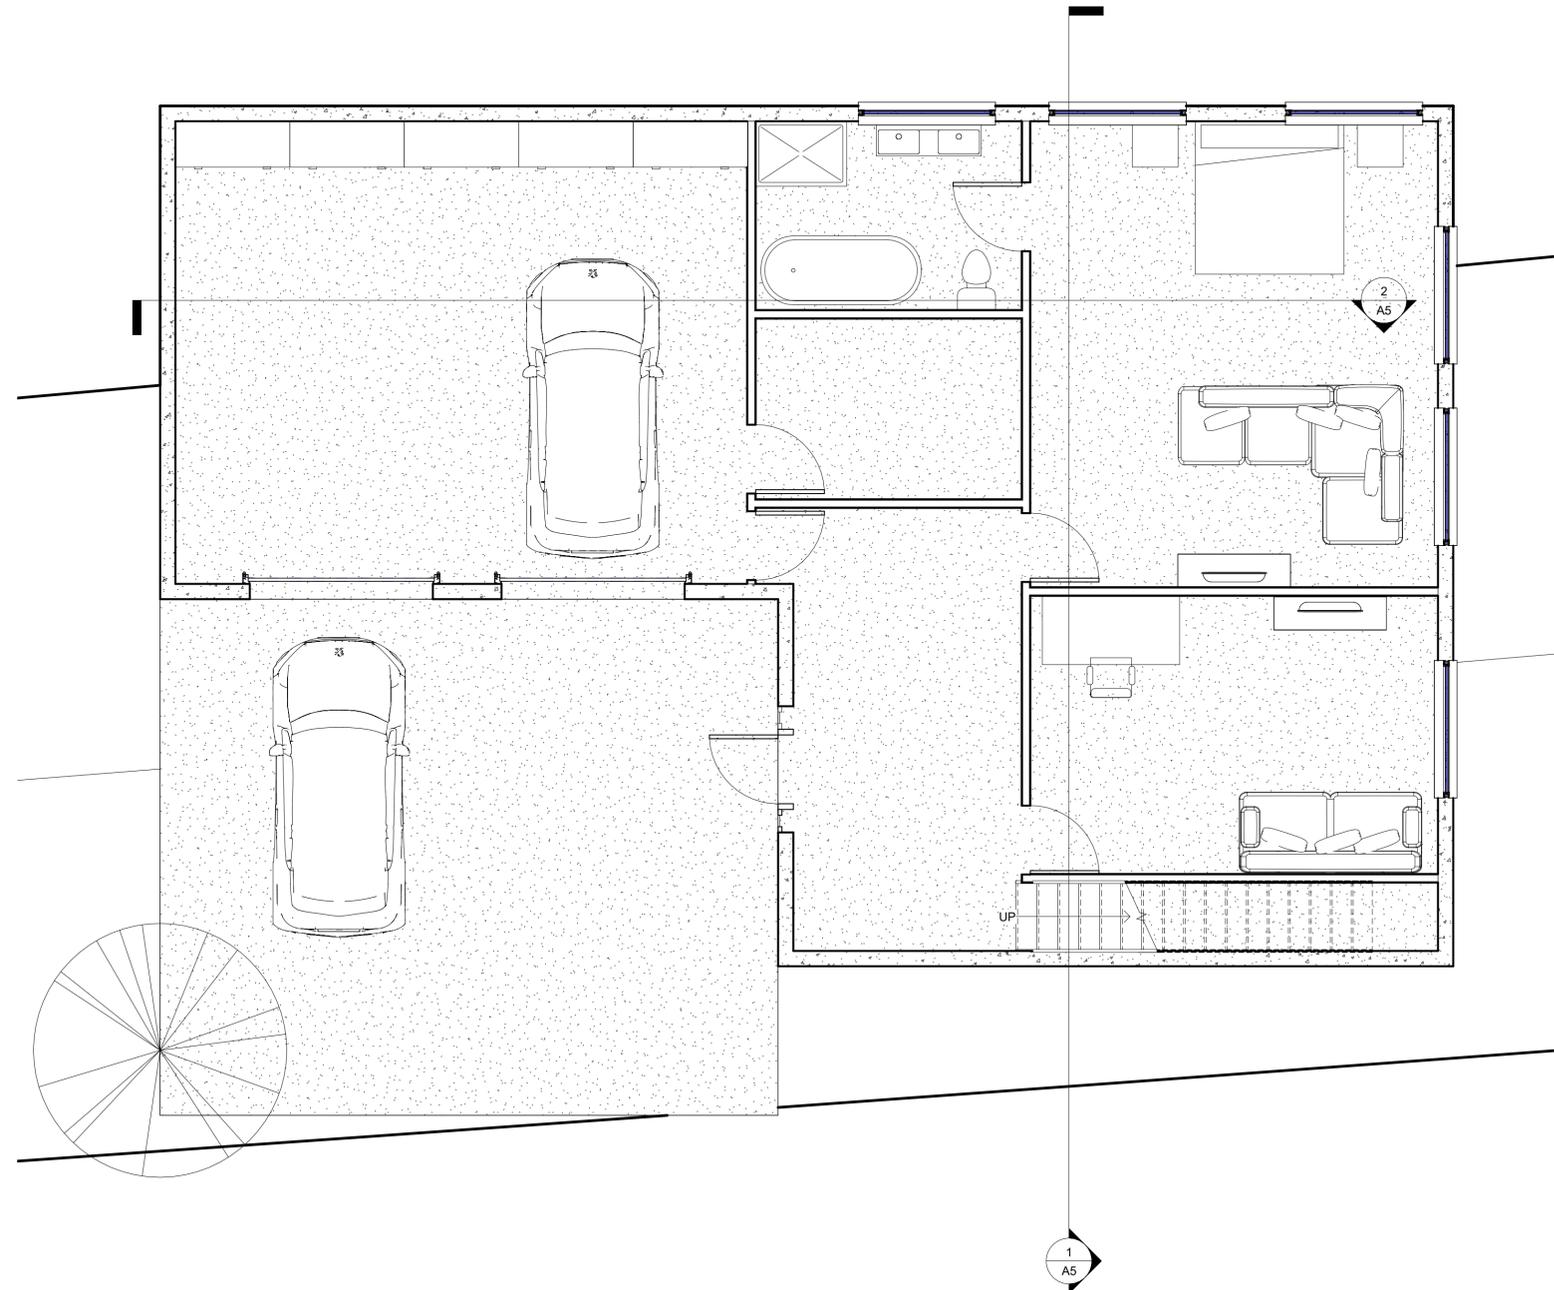

① Lower Level  
1/4" = 1'-0"

Project Name


Floor Plans

Assignment Number	Project Number
Date	Summer 2024
Submitted By	Author

A1

Scale 1/4" = 1'-0"

Building  
Modeling for  
Design &  
Construction

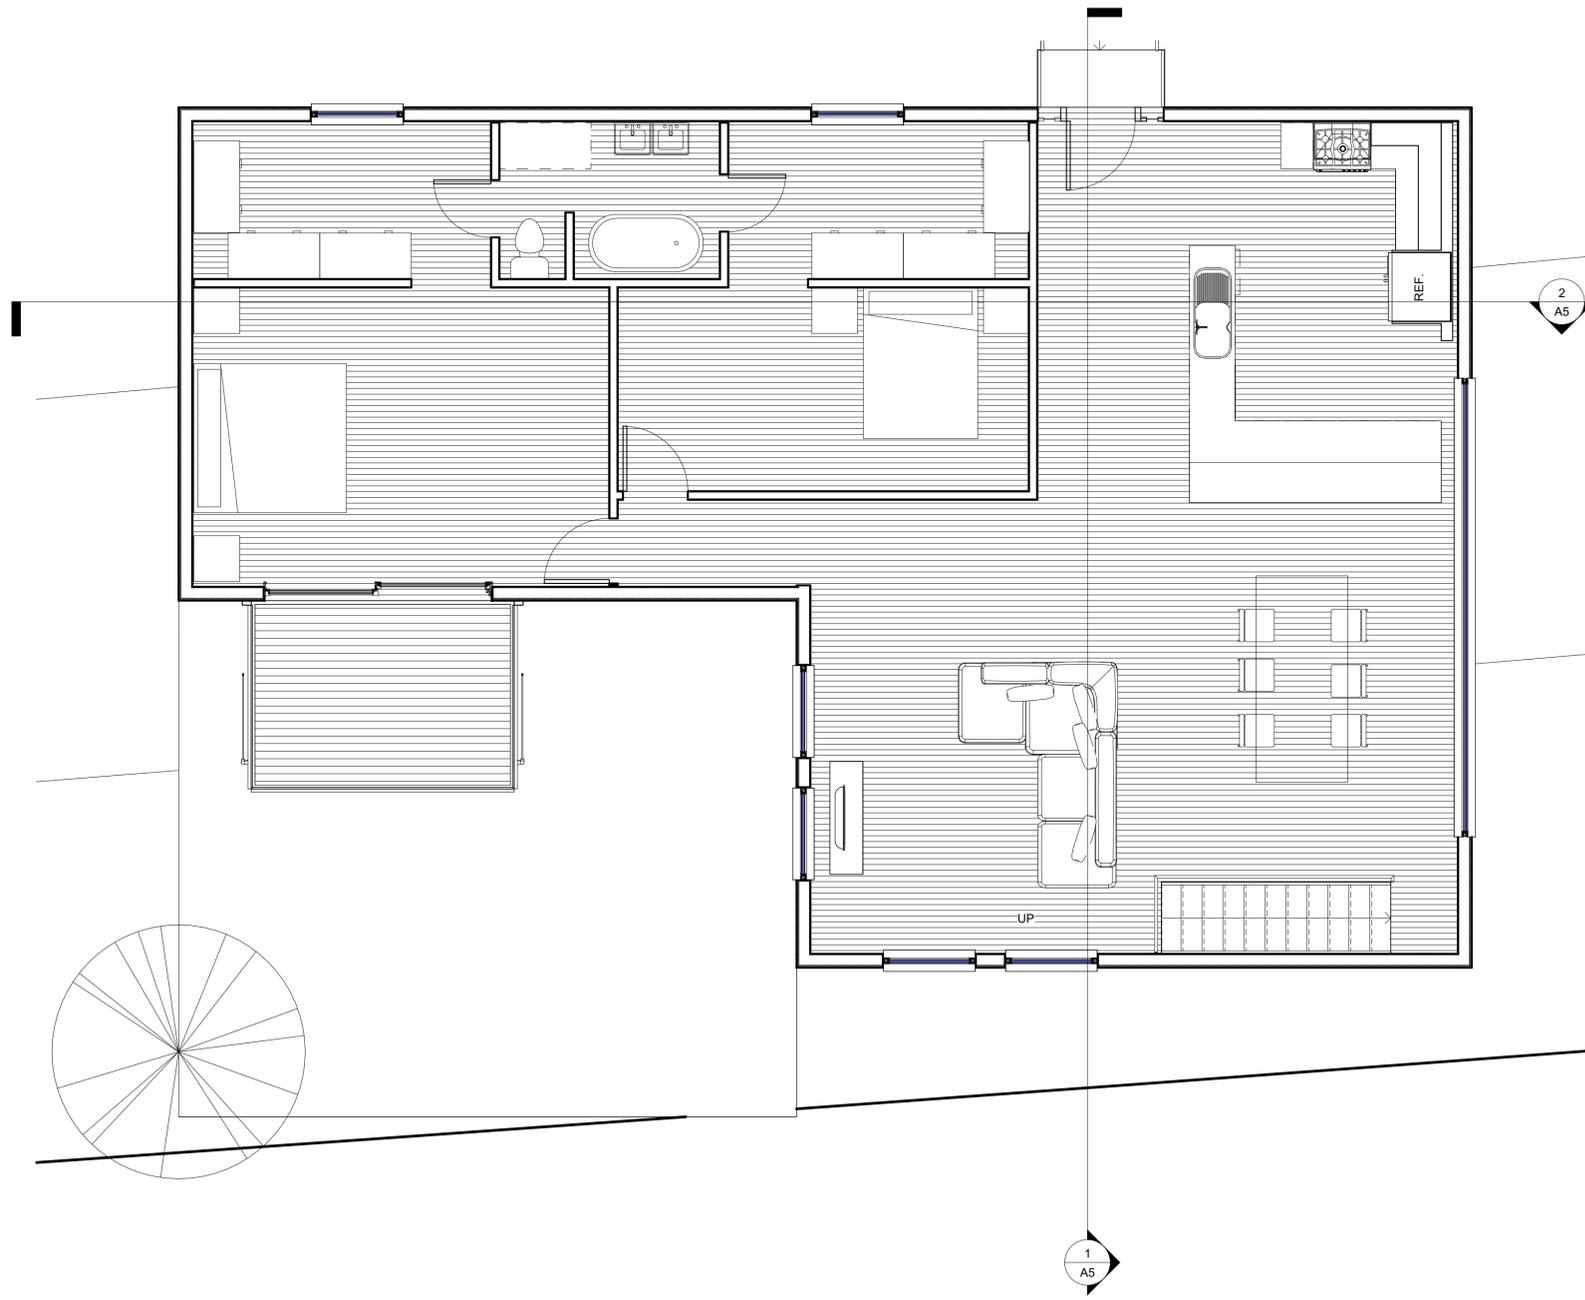

① Upper Level  
1/4" = 1'-0"

Project Name

Floor Plans

Assignment Number	Project Number
Date	Summer 2024
Submitted By	Author

A1 (1)


Building  
Modeling for  
Design &  
Construction

Project Name

Roof Plan


Assignment Number	Project Number
Date	Summer 2024
Submitted By	Author

A2

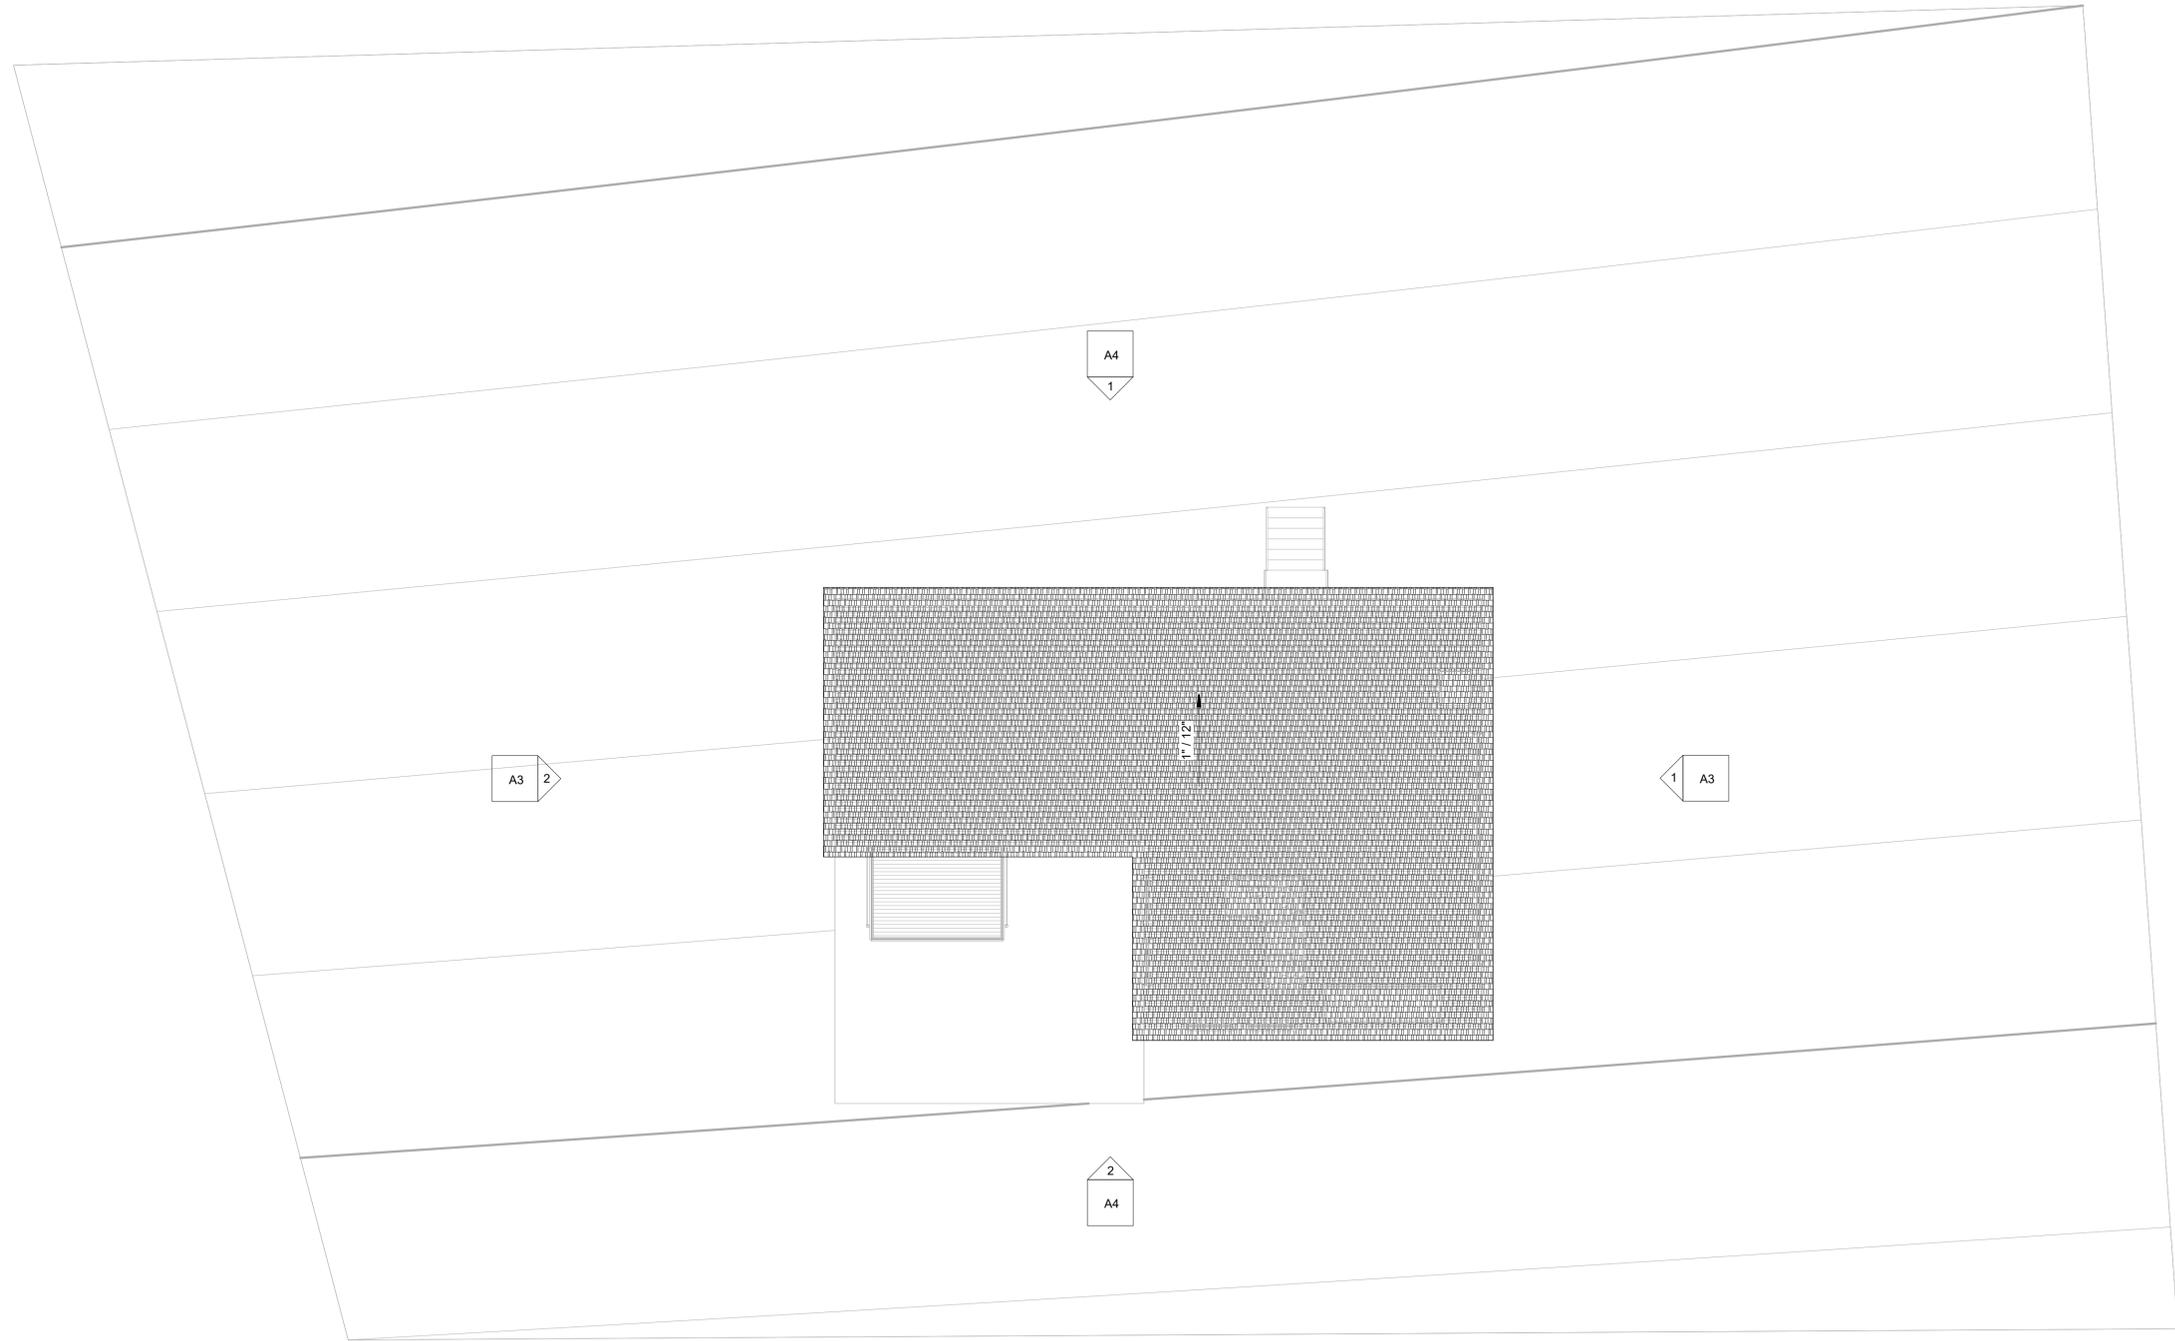


1 Roof Plan  
1/8" = 1'-0"

Building  
Modeling for  
Design &  
Construction

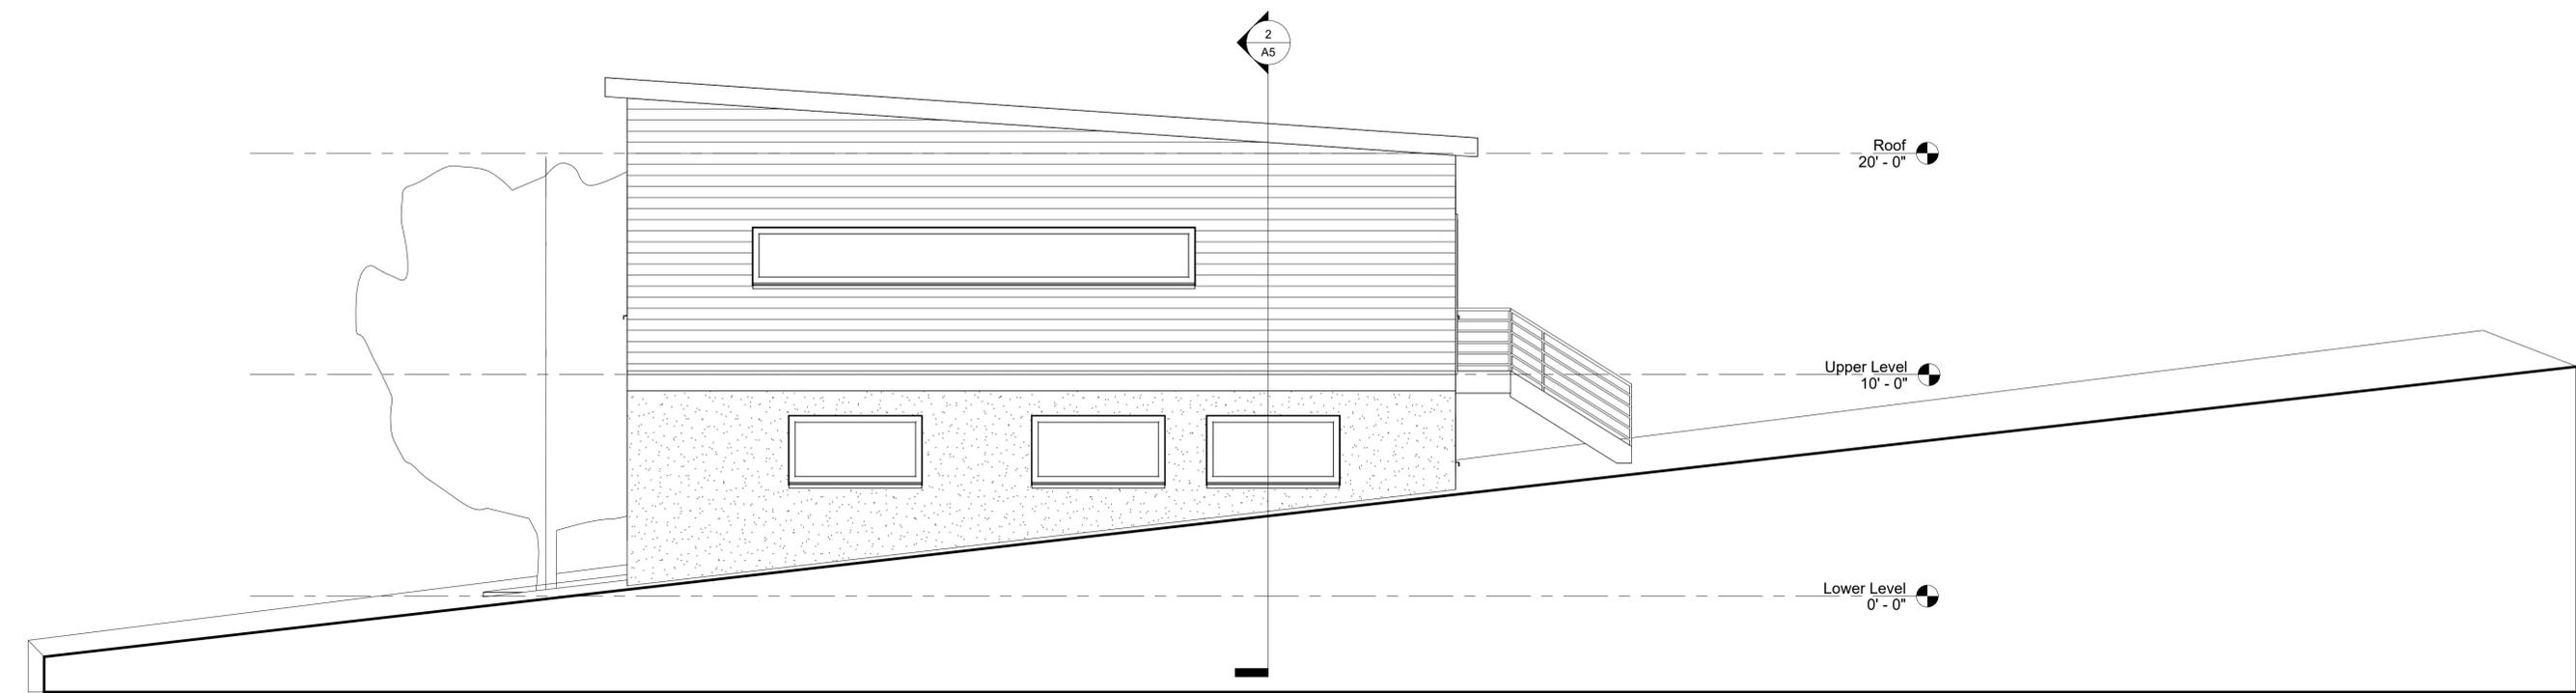

① East  
1/4" = 1'-0"

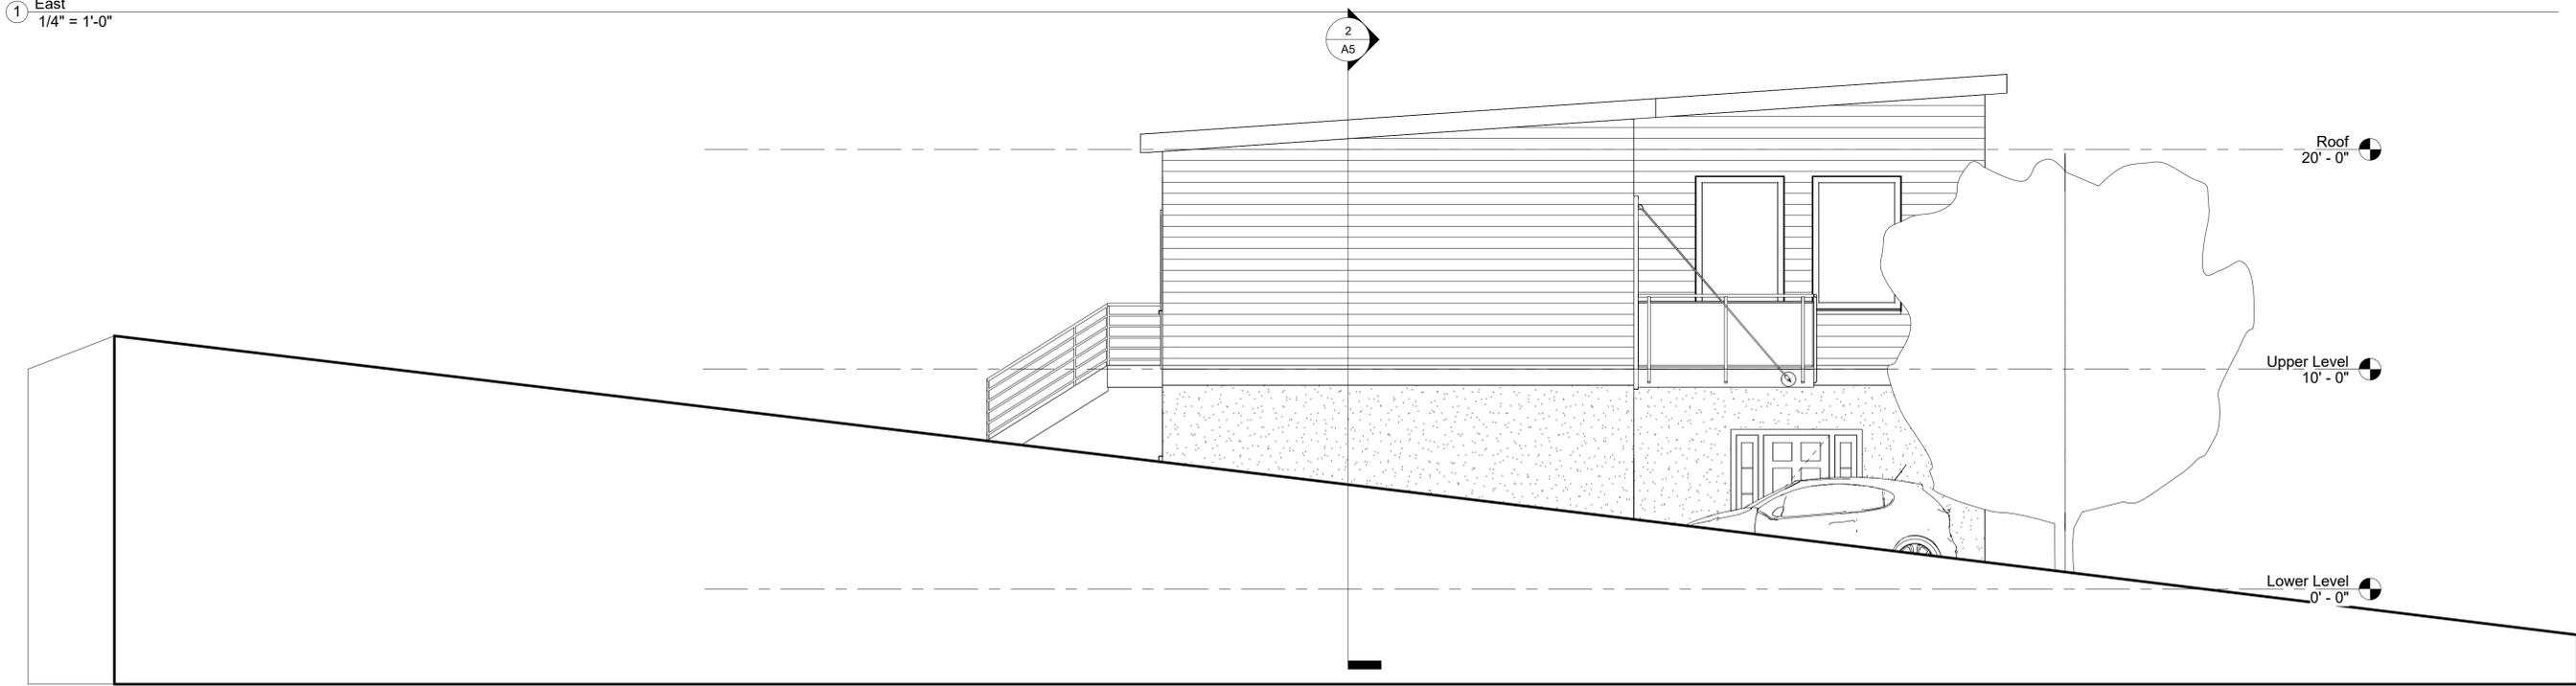

② West  
1/4" = 1'-0"

Project Name

Elevations

Assignment Number	Project Number
Date	Summer 2024
Submitted By	Author

A3

**Building  
Modeling for  
Design &  
Construction**

Project Name


Elevations

Assignment Number	Project Number
Date	Summer 2024
Submitted By	Author


A3 (1)

Scale

# Building Modeling for Design & Construction

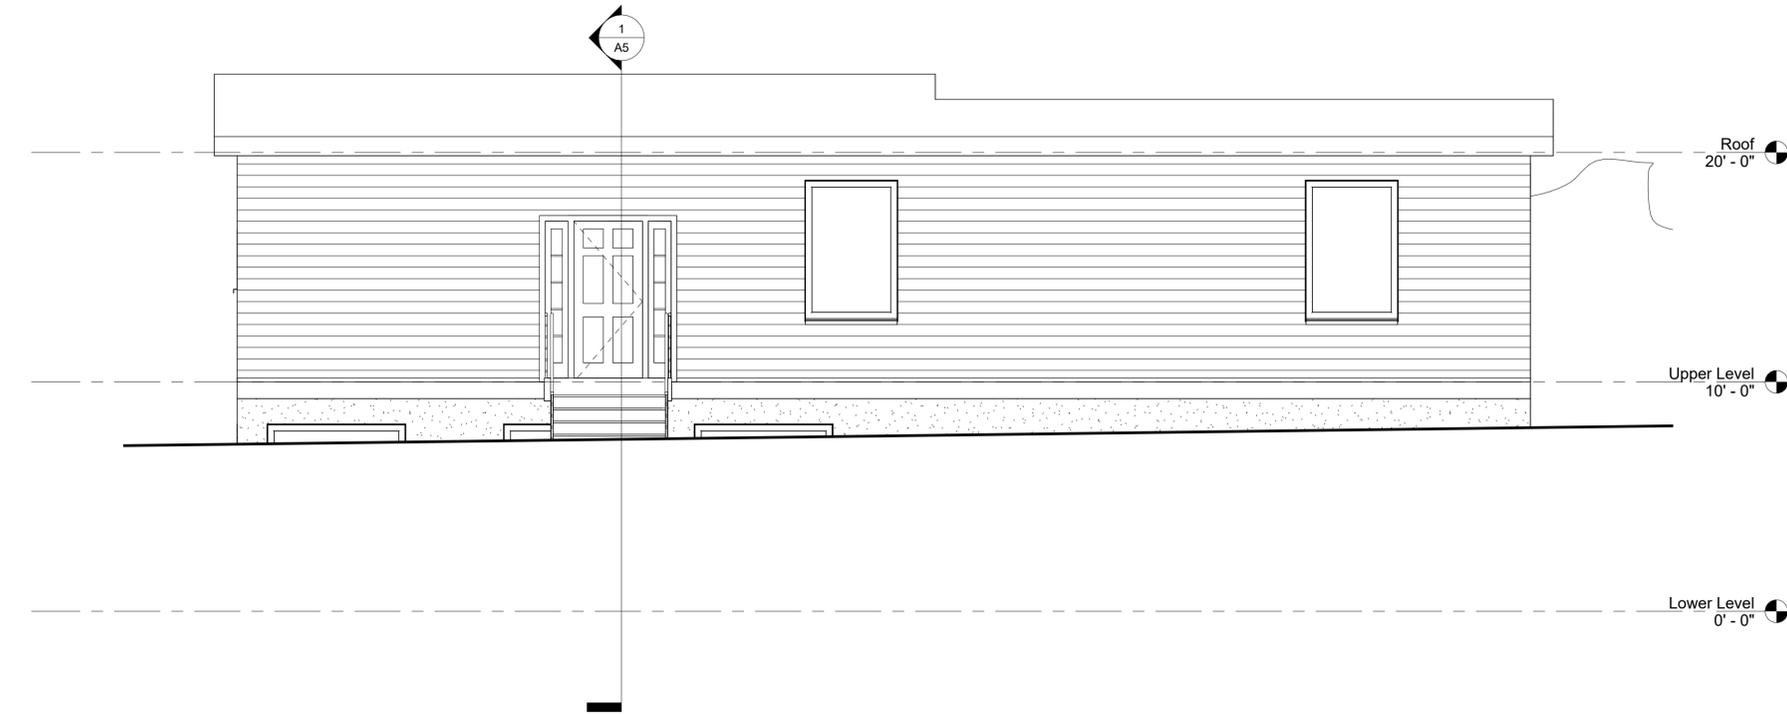

① North  
1/4" = 1'-0"

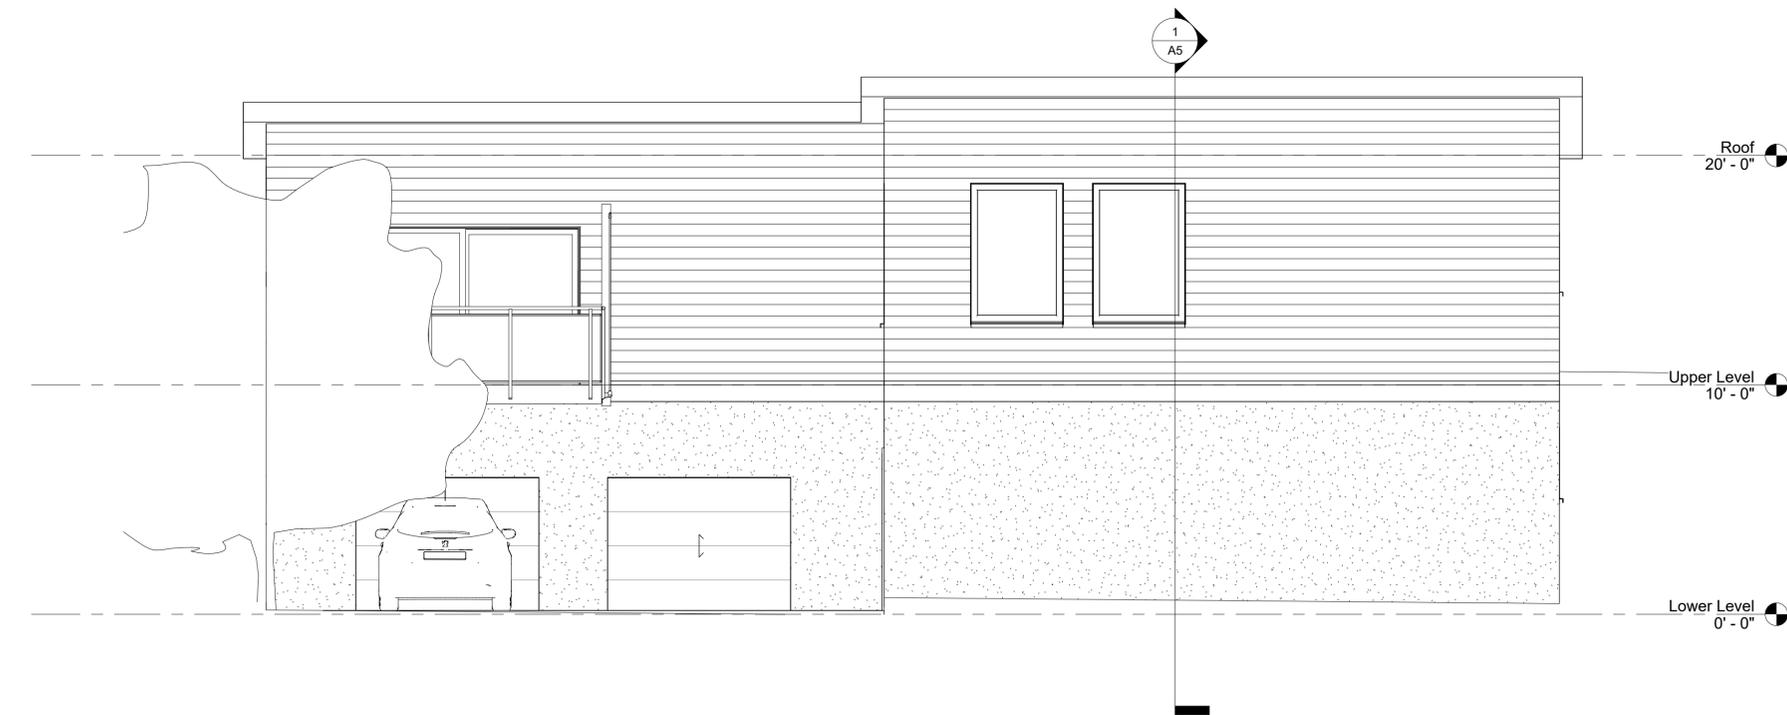

② South  
1/4" = 1'-0"

Project Name

Sections

Assignment Number	Project Number
Date	Summer 2024
Submitted By	Author

A4

Scale 1/4" = 1'-0"

**Building  
Modeling for  
Design &  
Construction**



① Section 1  
1/4" = 1'-0"



② Section 2  
1/4" = 1'-0"

Project Name

Sections

Assignment Number	Project Number
Date	Summer 2024
Submitted By	Author

**A5**

Scale 1/4" = 1'-0"

**Building  
Modeling for  
Design &  
Construction**



Project Name

Camera Views

Assignment Number	Project Number
Date	Summer 2024
Submitted By	Author

A6

Scale