

EXHIBIT 24

TO COMPLAINT FOR SPECIAL ACTION

FRANTI III HOLDINGS, LLC, ET AL V. CITY OF TUCSON




**Midtown
Reliability Project
Route Alternative B4**

- Proposed 138kV Substation
- Proposed Reduced Corridor
- Pina Parcels

Page 4 of 9



Shaded Easement, TEP, TDM and Pina County GIS
Proposed 138kV UPR Line CH
Proposed 138kV UPR Line CH
Proposed 138kV UPR Line CH
This map is for planning purposes only. TEP and UPR Energy Plans may vary in the future.

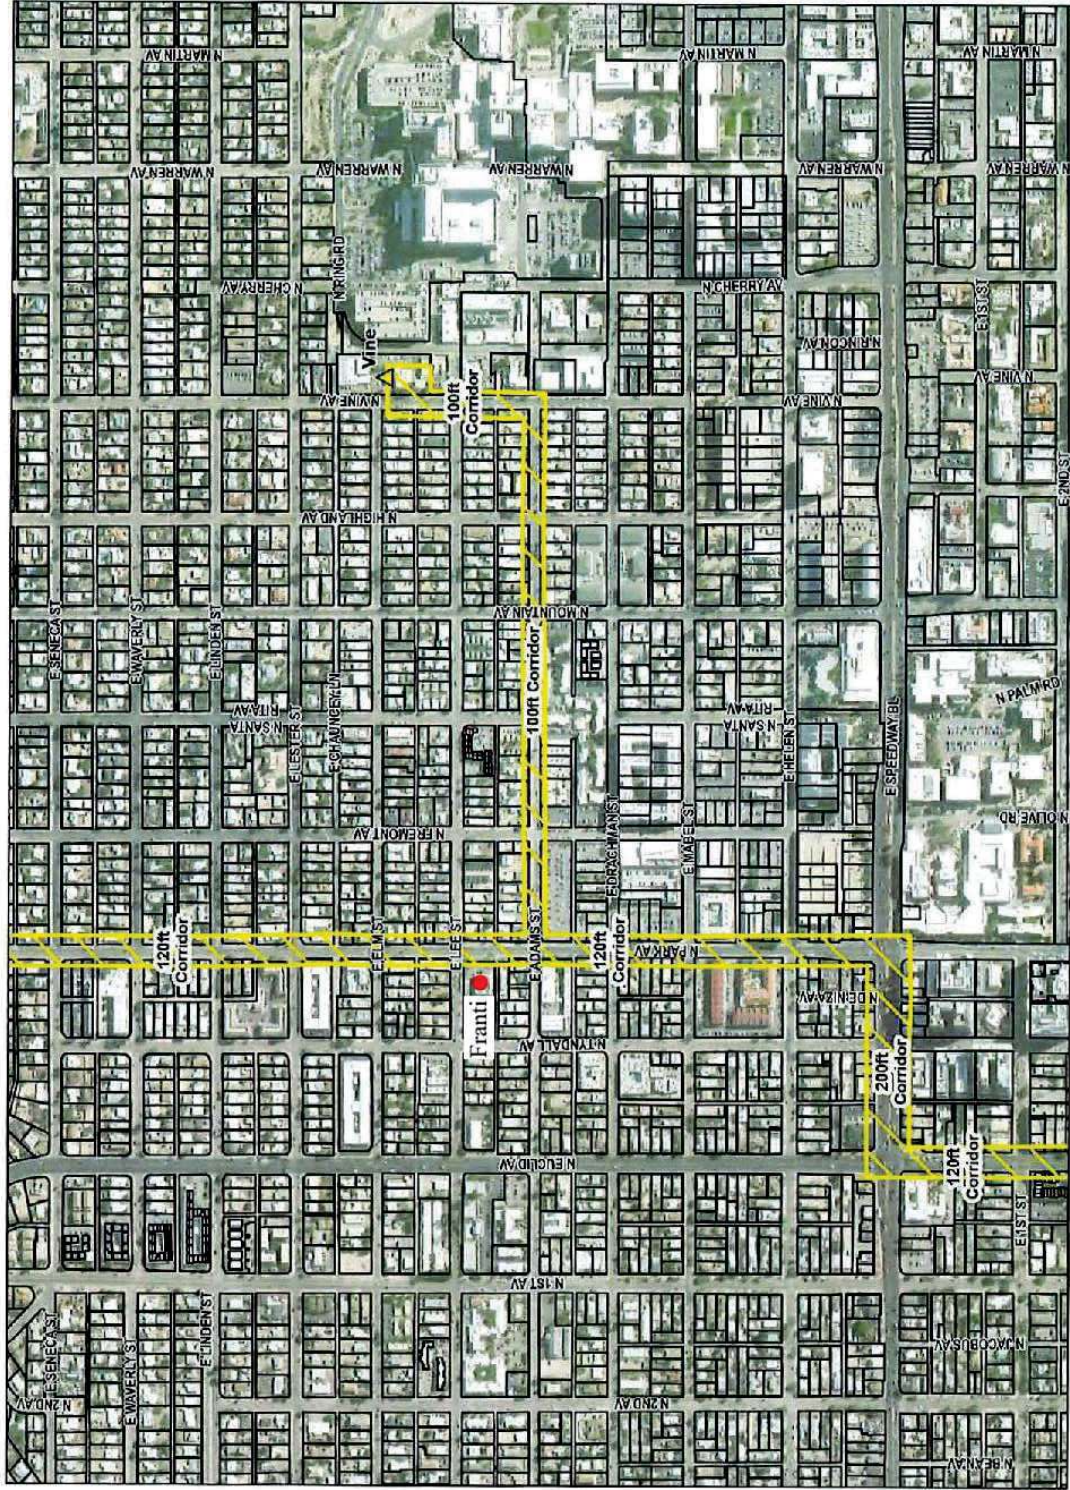


Proposed Reduced Corridor☐ Pima Parcels


Page 5 of 9




A vertical scale bar labeled "Feet" with markings at 0, 250, and 500.


[illegible]

This map is for planning purposes only. TEP and UHS Energy make no warranty of its accuracy.

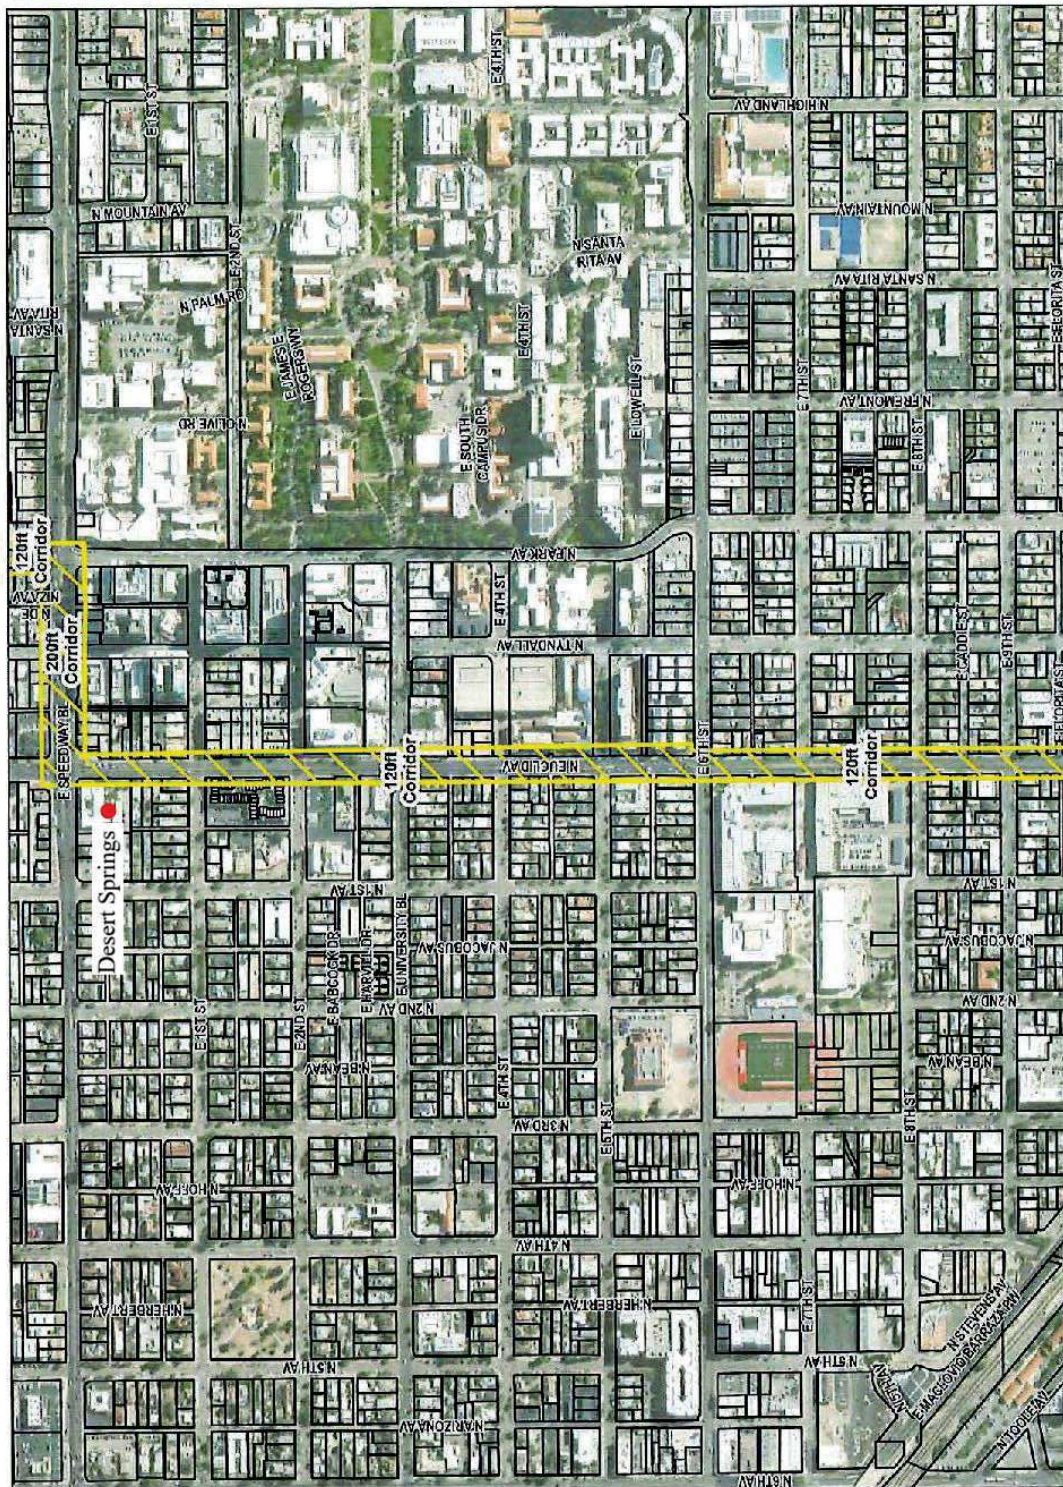

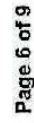

Sources: Esri, USGS, TEP, BLM,
and Pima County GIS.
Projection: NAD 1983 UTM Zone 12N
Background: Esri World Imagery

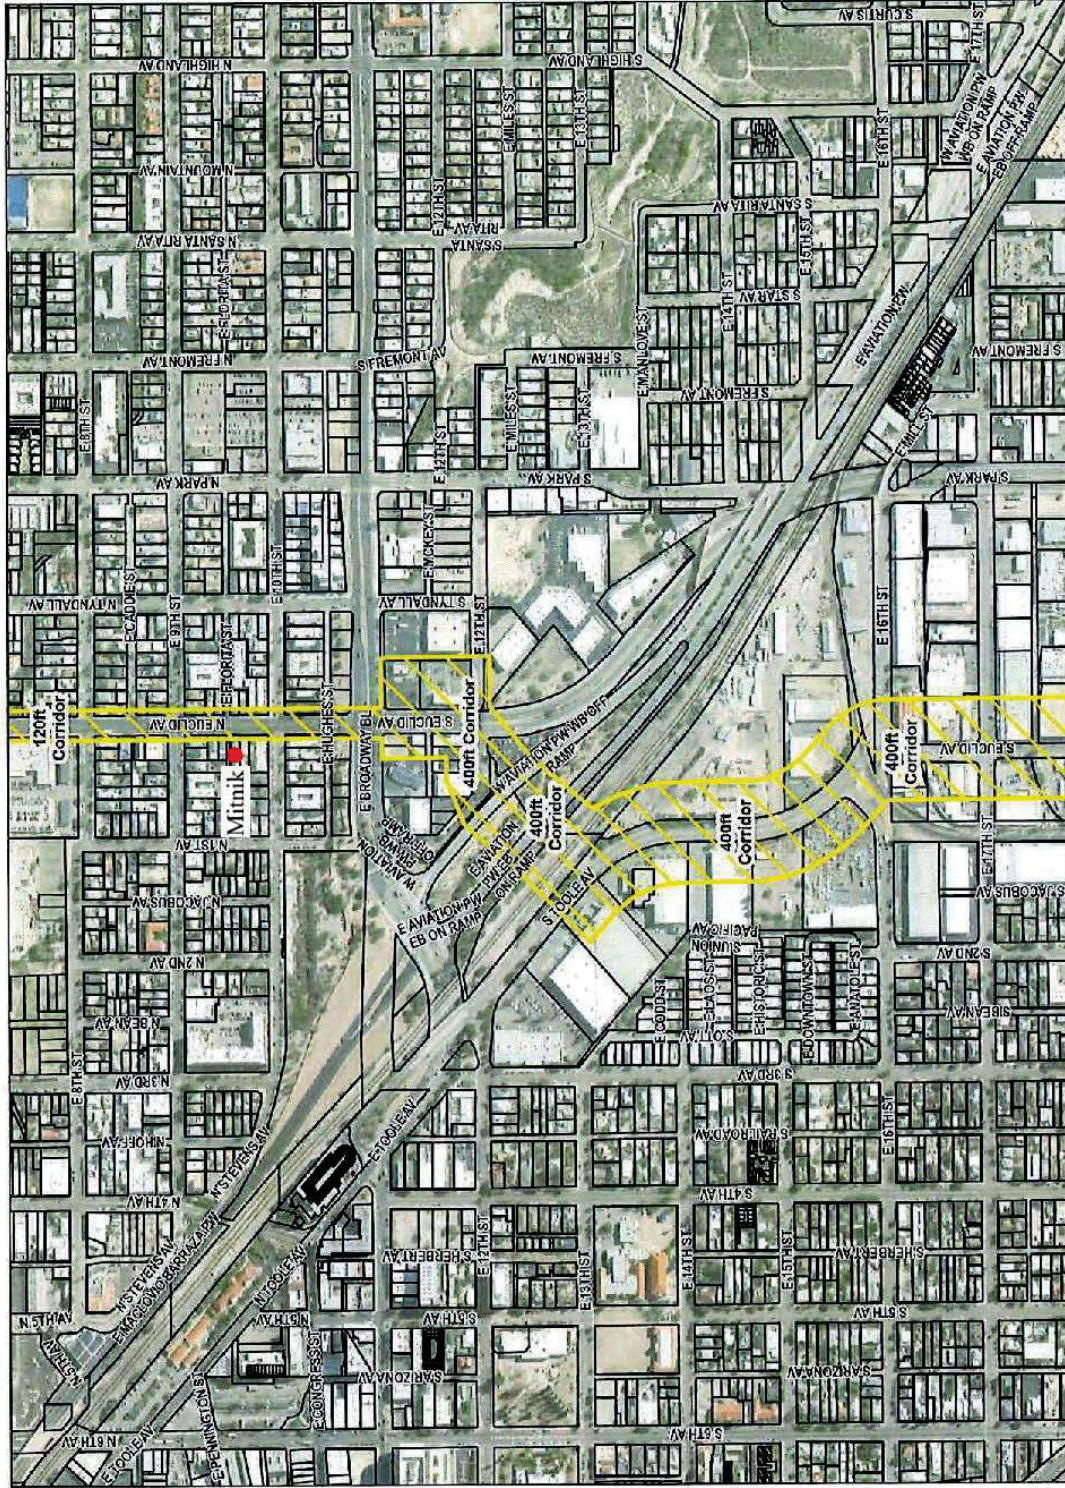

 Proposed Reduced Corridor

☐ Pima Parcels



Sources: Esri, UNIS, TEP, BLM, and Private Land Owners.
Projection: NAD 1983 UTM Zone 12N
Disclaimer: Esri World Imagery