


Relevu spatiu comercial
Scara 1:100

Nr. cad. al terenului	Suprafata	Adresa imobilului	
171296	1255mp	sos. Nationala nr. 55 si 59, parter, spatiu comercial 1, mun. Iasi, jud. Iasi	
Carte Funciara colectiva nr.	171296-C1	UAT	Municipiul Iasi
Cod unitate individuala (U)	171296-C1-U1	CF individuala	171296-C1-U1

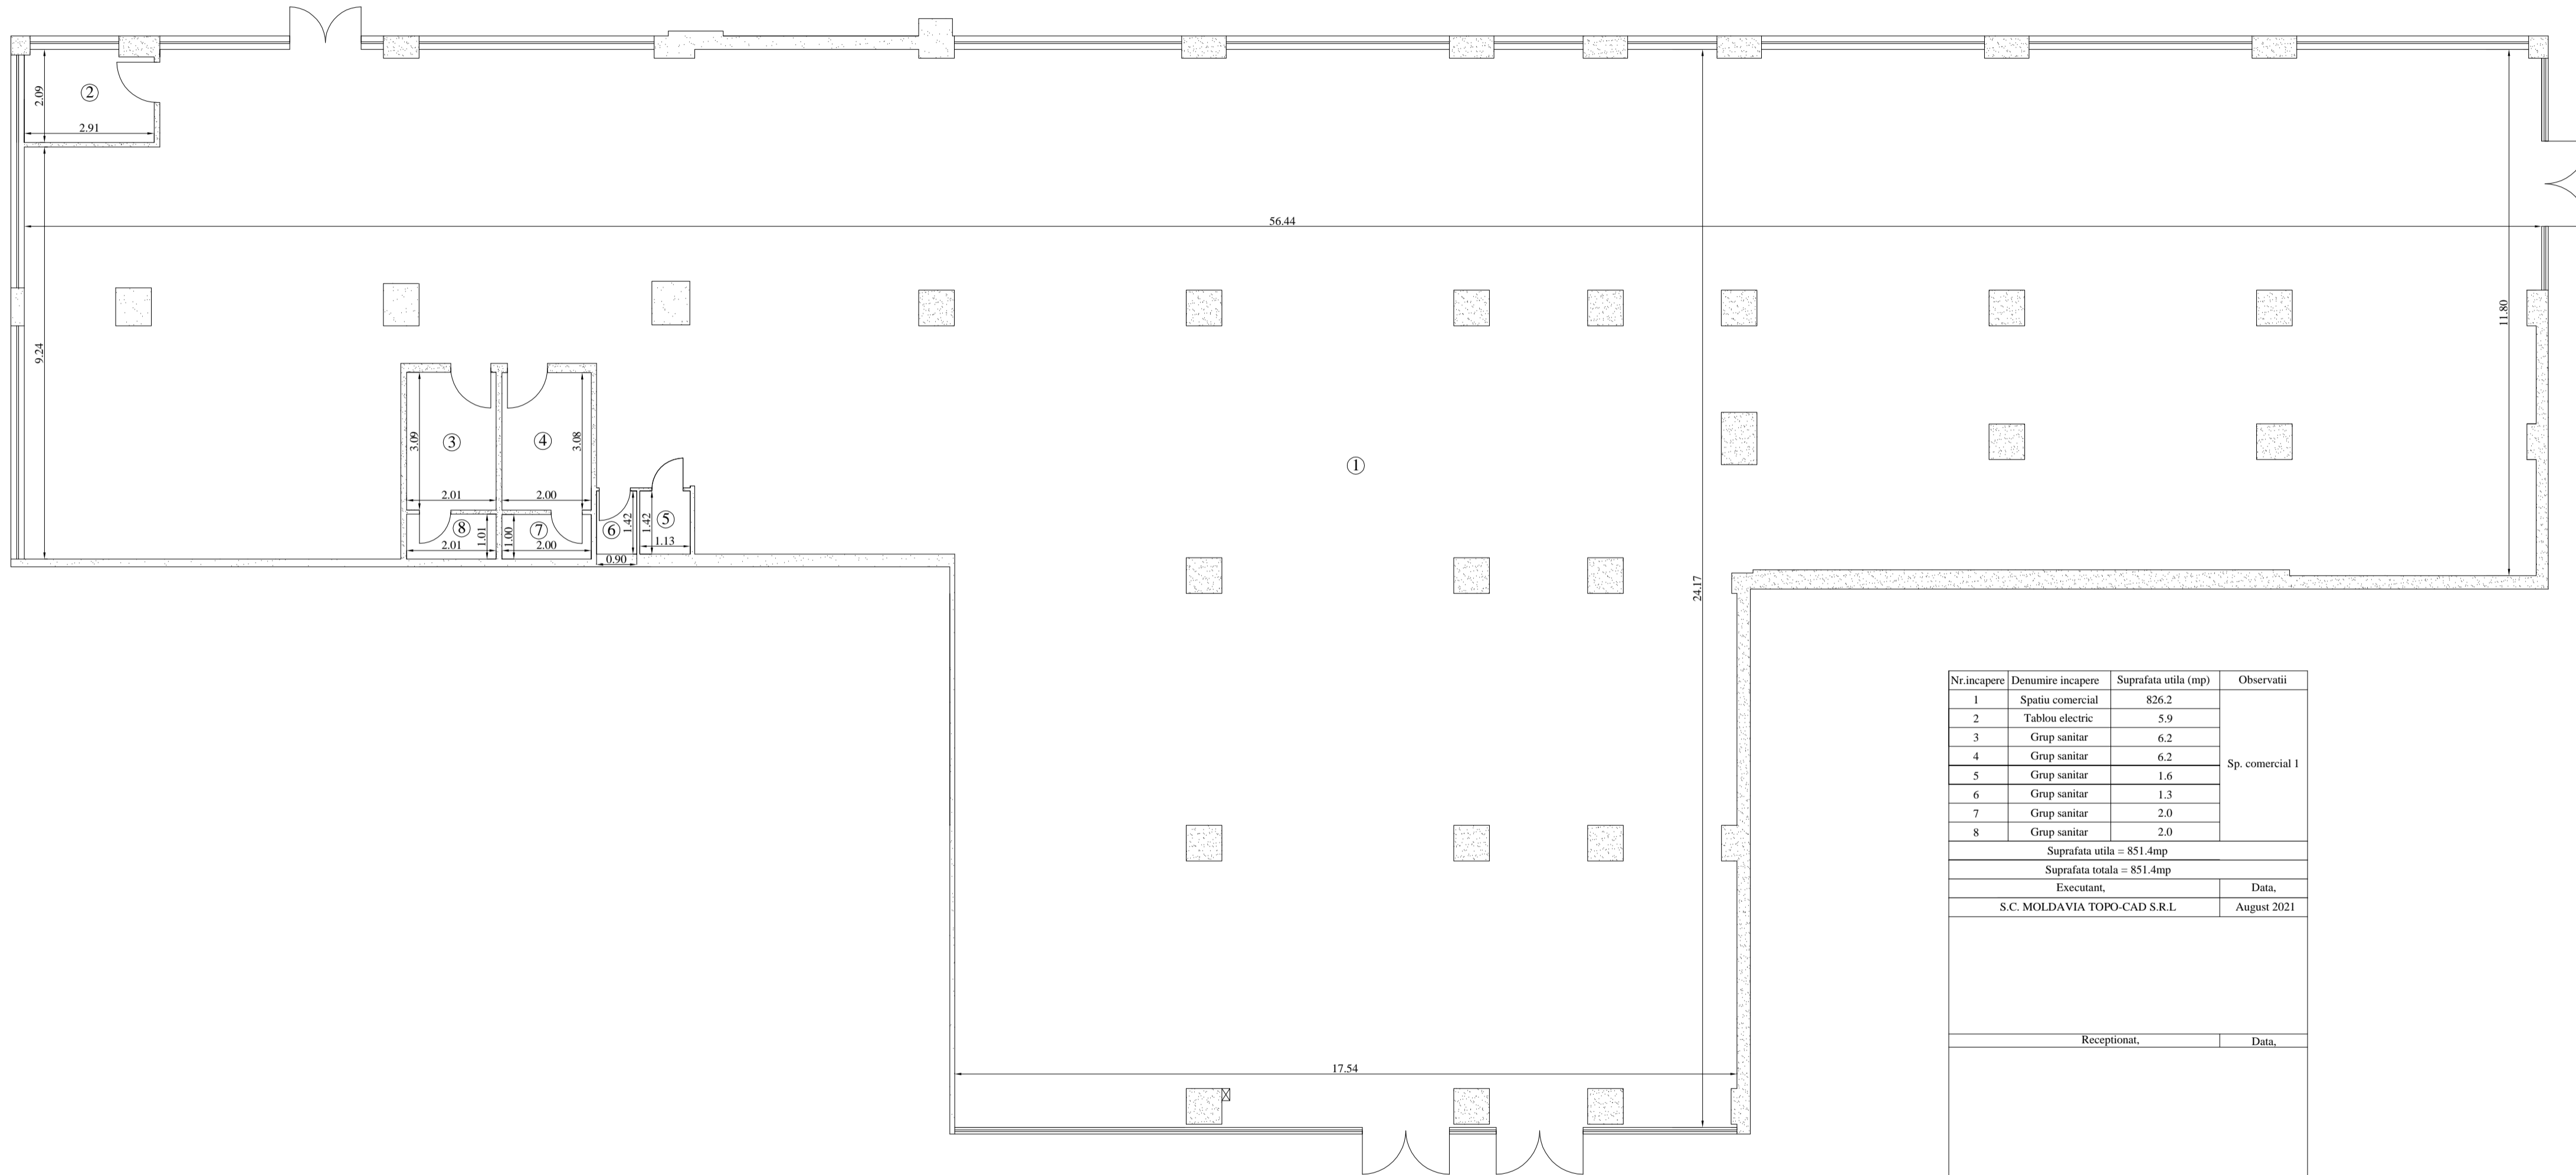


Nr.incapere	Denumire incapere	Suprafata utila (mp)	Observatii
1	Spatiu comercial	826.2	Sp. comercial 1
2	Tablou electric	5.9	
3	Grup sanitar	6.2	
4	Grup sanitar	6.2	
5	Grup sanitar	1.6	
6	Grup sanitar	1.3	
7	Grup sanitar	2.0	
8	Grup sanitar	2.0	
Suprafata utila = 851.4mp			
Suprafata totala = 851.4mp			
Executant,		Data,	
S.C. MOLDAVIA TOPO-CAD S.R.L.		August 2021	
Receptionat,			Data,

Relevu spatiu comercial

Scara 1:100

Nr. cad. al terenului	Suprafata	Adresa imobilului	
171296	1255mp	sos. Nationala nr. 55 si 59, parter, spatiu comercial 2, mun. Iasi, jud. Iasi	
Carte Funciara colectiva nr.	171296-C1	UAT	Municipiul Iasi
Cod unitate individuala (U)	171296-C1-U2	CF individuala	171296-C1-U2

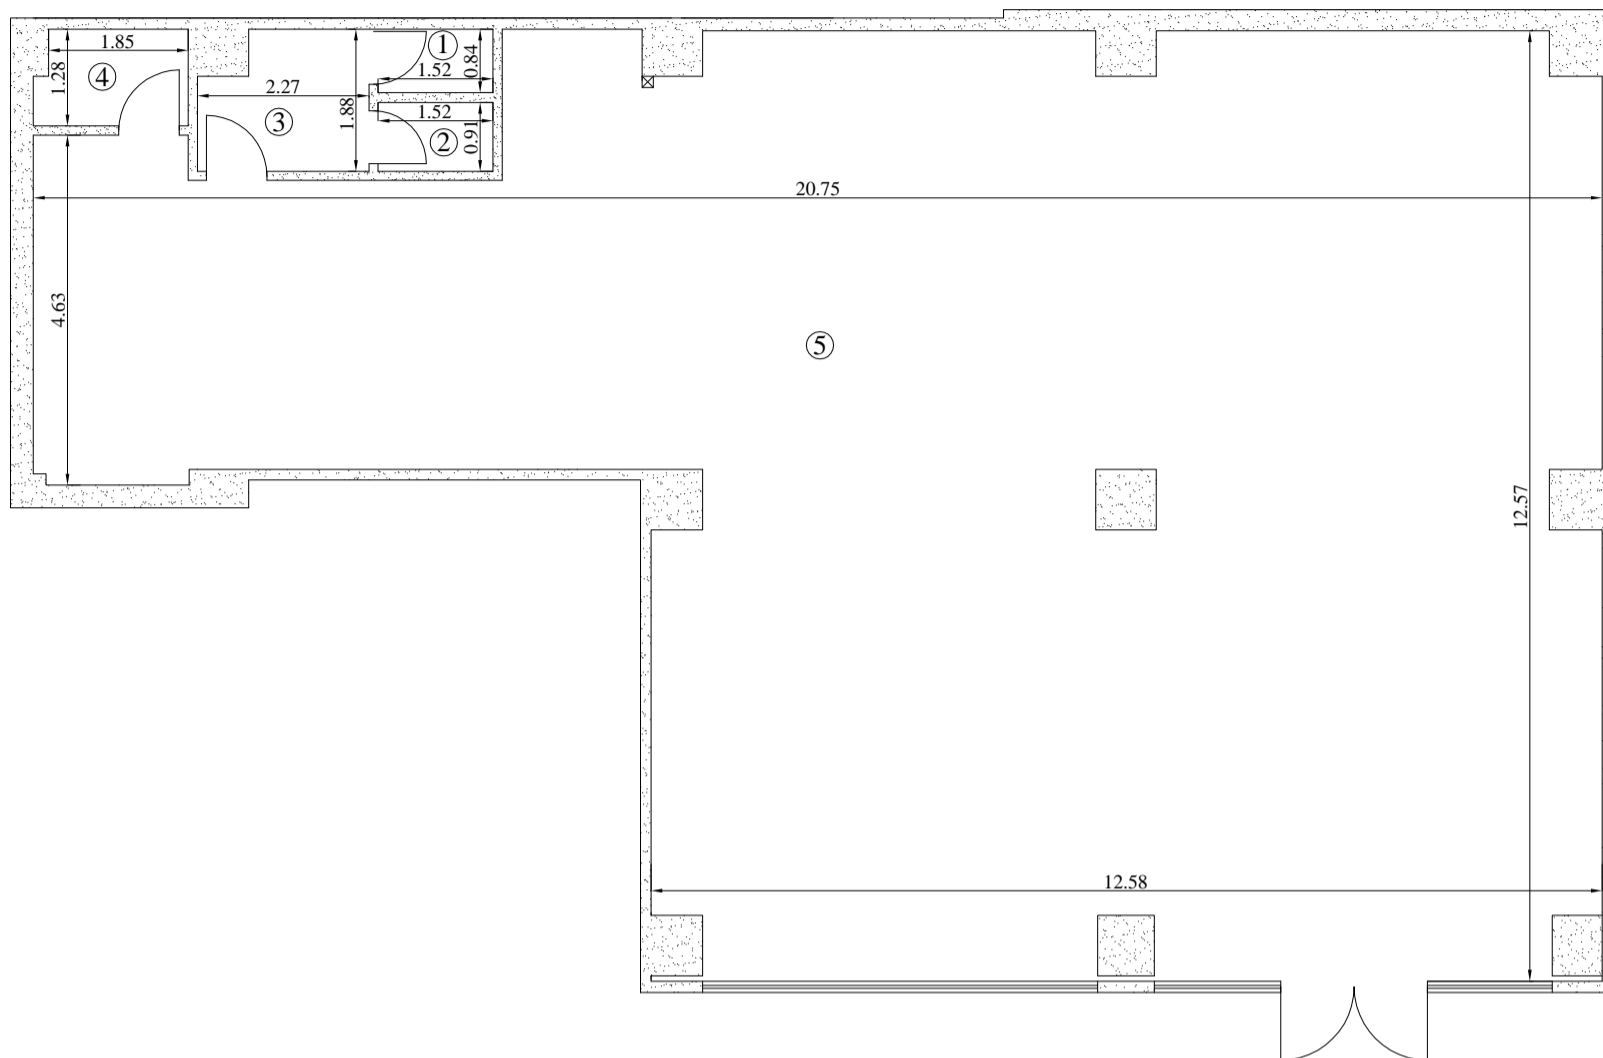


Nr.incapere	Denumire incapere	Suprafata utila (mp)	Observatii
1	Grup sanitar	1.3	Sp. comercial 2
2	Grup sanitar	1.4	
3	Grup sanitar	3.8	
4	Camera tehnica	2.5	
5	Spatiu comercial	190.1	
Suprafata utila = 199.1mp			
Suprafata totala = 199.1mp			
Executant,		Data,	
S.C. MOLDAVIA TOPO-CAD S.R.L		August 2021	
Receptionat,			Data,

Relevu spatiu comercial

Scara 1:100

Nr. cad. al terenului	Suprafata	Adresa imobilului	
171296	1255mp	sos. Nationala nr. 55 si 59, parter, spatiu comercial 3, mun. Iasi, jud. Iasi	
Carte Funciara colectiva nr.	171296-C1	UAT	Municipiul Iasi
Cod unitate individuala (U)	171296-C1-U3	CF individuala	171296-C1-U3

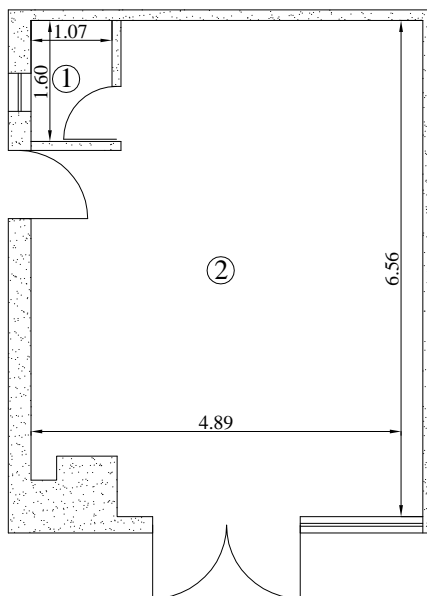

Nr.incapere	Denumire incapere	Suprafata utila (mp)	Observatii
1	Grup sanitar	1.7	Sp. comercial 3
2	Spatiu comercial	31.1	
Suprafata utila = 32.8mp			
Suprafata totala = 32.8mp			
Executant,			Data,
S.C. MOLDAVIA TOPO-CAD S.R.L			August 2021
Receptionat,			Data,